




A ————— A

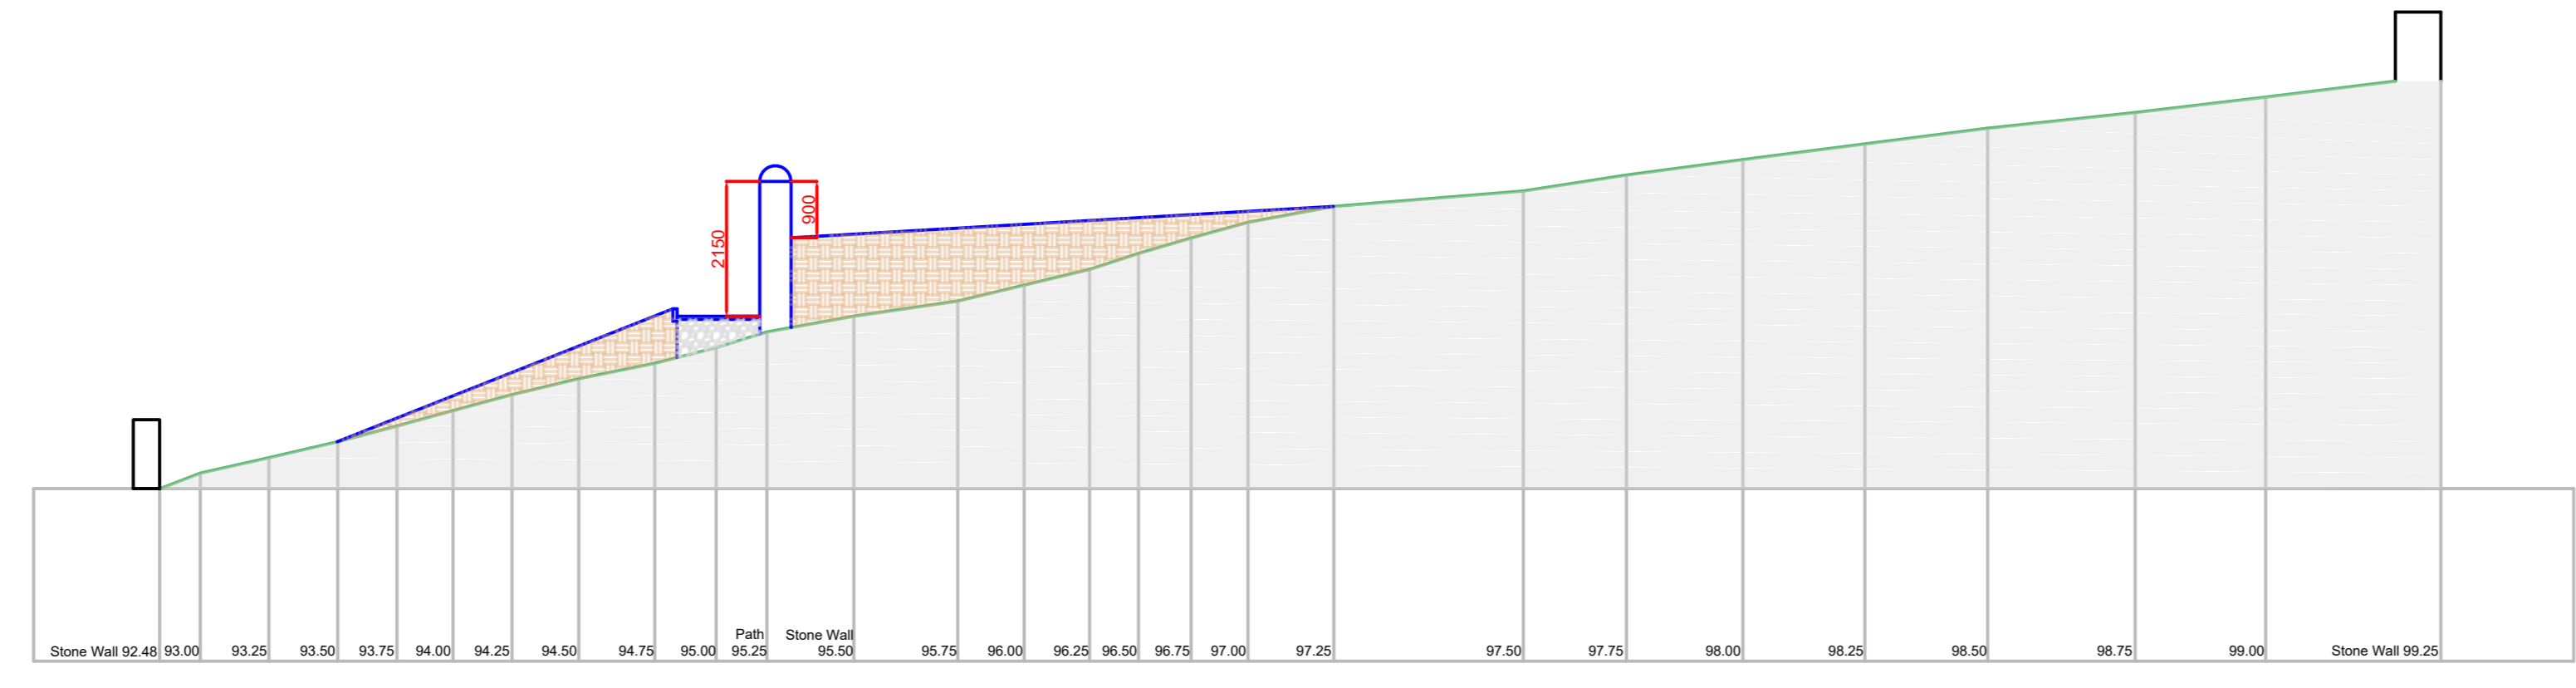

B ————— B

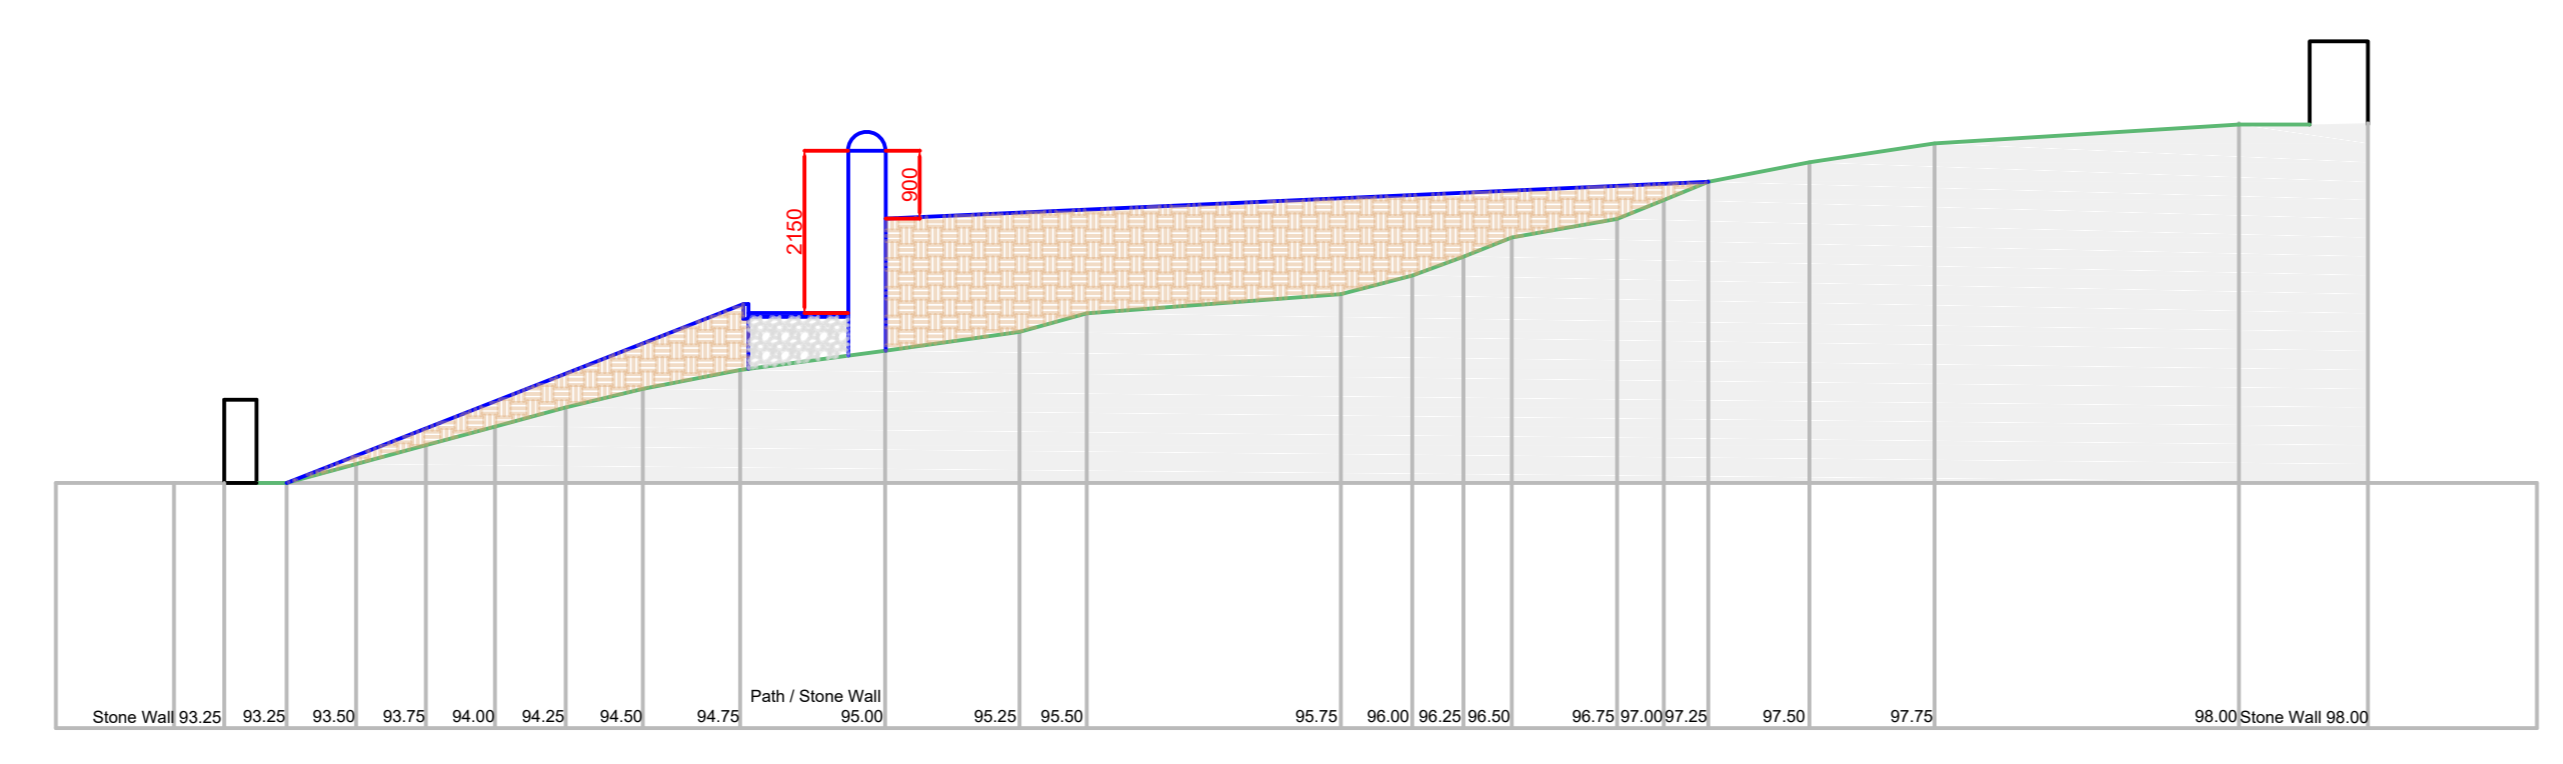

C ————— C

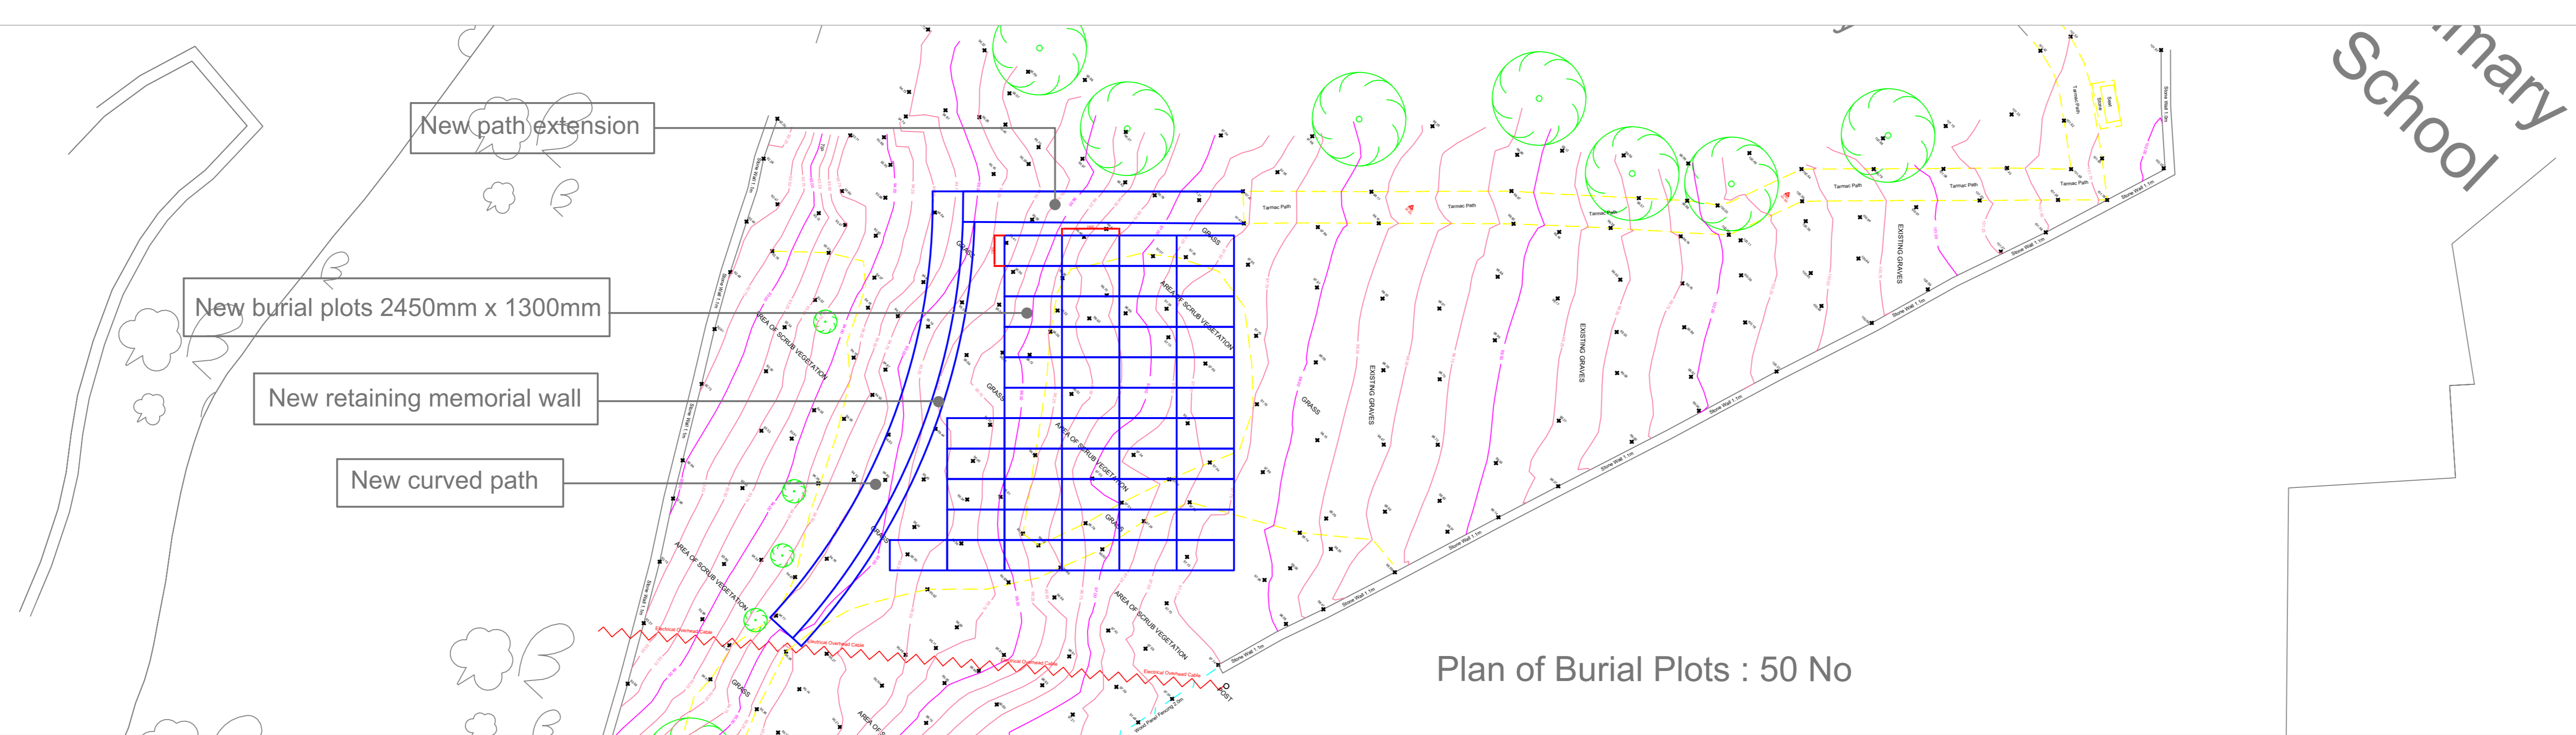

LOCATION / KEY PLAN  
N.T.S.

Rev	Details of Revision	Date	Initial

**Derbyshire County Council**  
 Corporate Property  
 Director of Property  
 Jeremy Goacher  
 Chatterwin Hall, Chesterfield Road,  
 Matlock, Derbyshire DE4 3FW  
 Tel: (01429) 550000 Fax: (01429) 536266

Partner Details

Project  
**BONSALL CHURCH  
 BURIAL GROUND**

UPRN Number  
 Drawing Number  
**1600592-LS004**

**SITE SECTIONS  
PROPOSED**

Scale	Drawn	Checked
1:100	JEH	
Original Size	Date	Date
A0	24.09.18	

Status  
 DO NOT SCALE  
 Use only written dimensions. All dimensions must be verified prior to the works being put into hand and any discrepancies reported to the originator.